


PLANTA PRIMERA

0 2.5 5 10 metres
DINA 4 ESC. 1/300

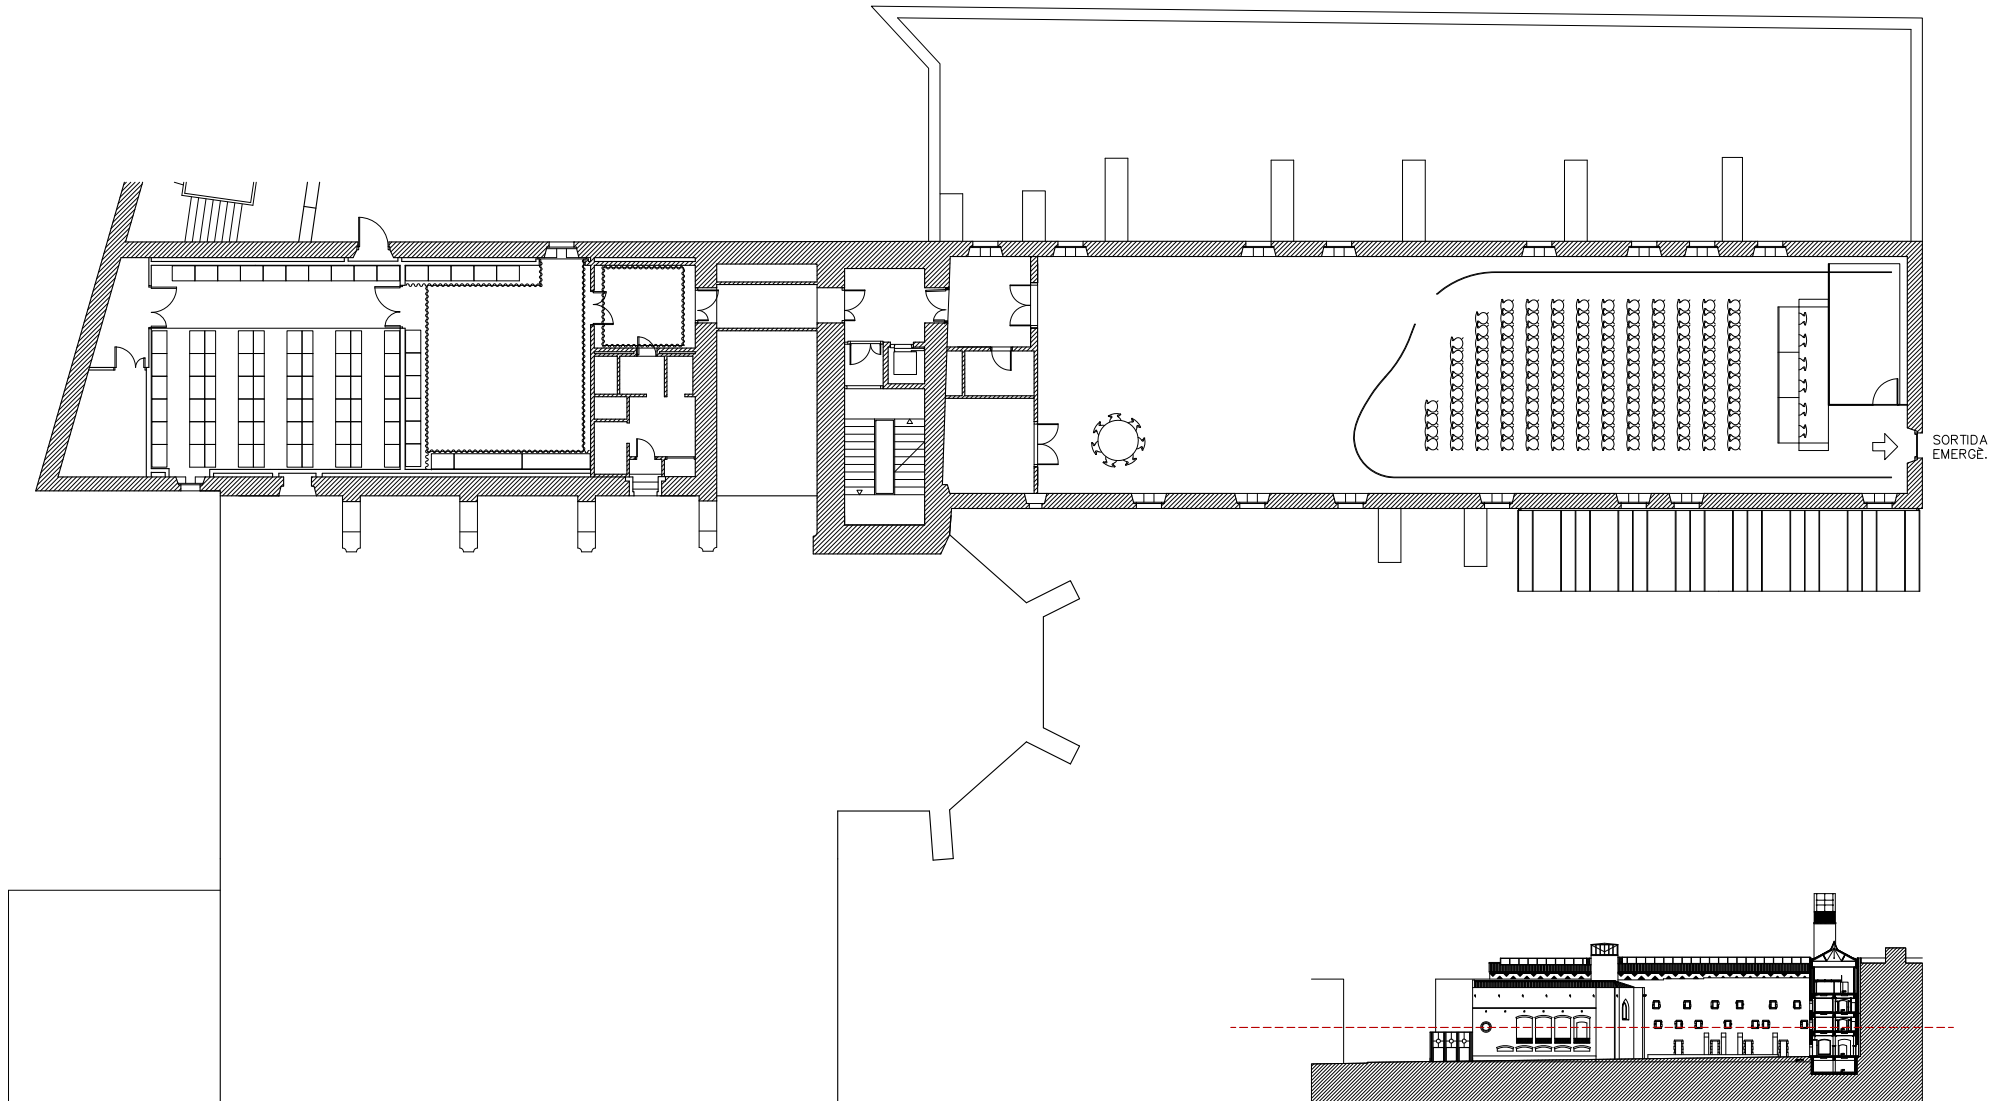

PLANTA AUDITORI

DINA 4 ESC. 1/200 | 0 | 2.5 | 5 | 7.5 m

